



ENTIRE SURVEY AREA IS LAND SUBJECT TO COASTAL STORM FLOW AS PER FIRMETTE 25001c0338J EFFECTIVE 07/10/2014

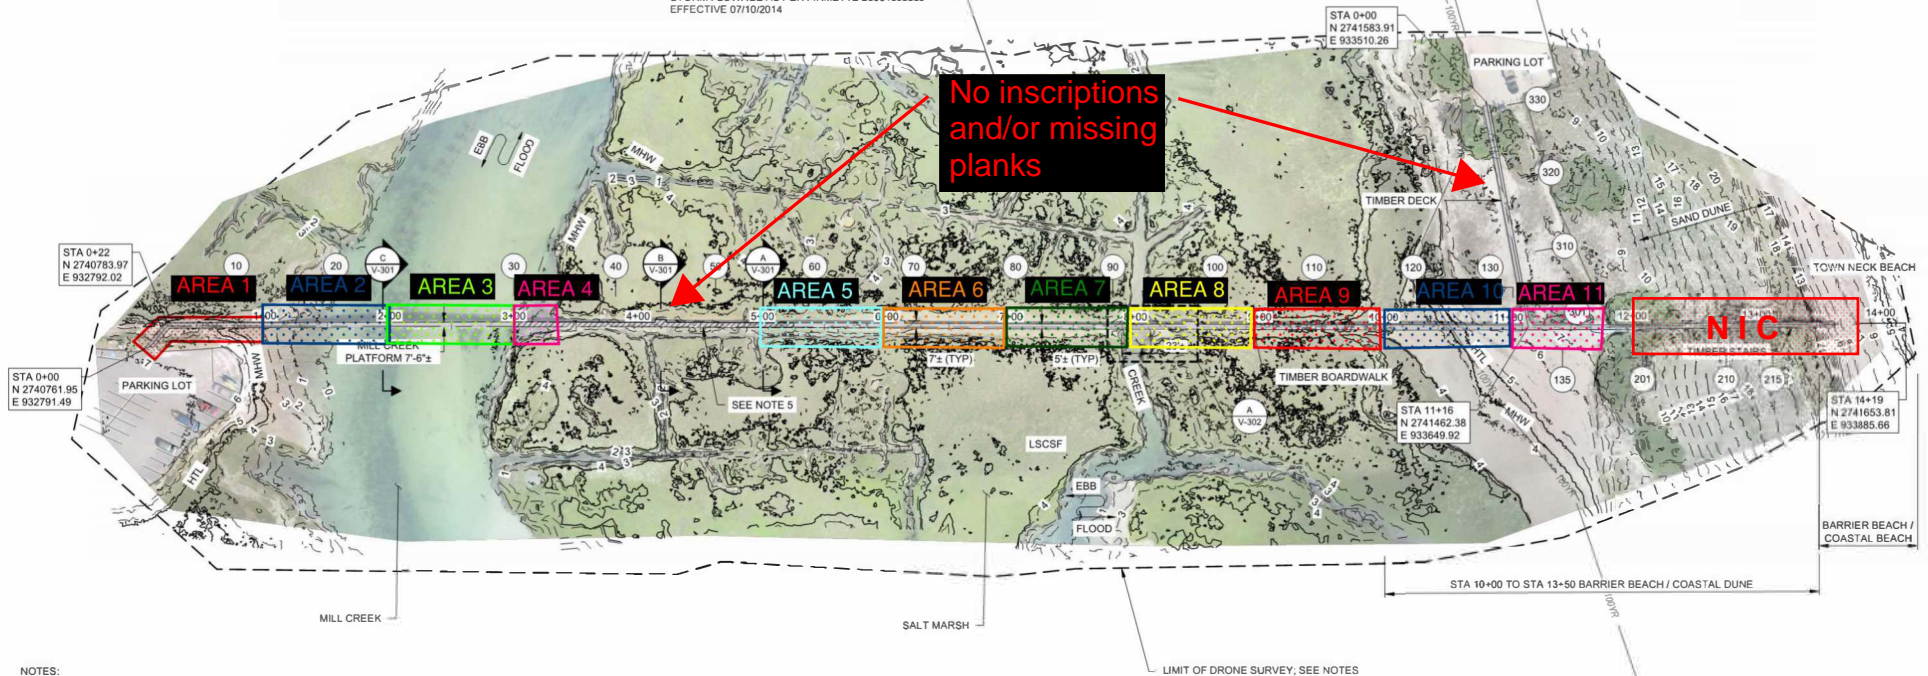

- NOTES:
1. EXISTING CONDITIONS SURVEY PERFORMED BY GEI CONSULTANTS ON JUNE 22, 2018 USING A DJI DRONE. CONDITIONS SHOWN ARE ONLY REPRESENTATIVE OF THOSE AT THE TIME OF THE SURVEY.
  2. COORDINATES ARE BASED ON MASSACHUSETTS MAINLAND 2001 STATE PLANE COORDINATE SYSTEM NAD83 AND ARE EXPRESSED IN FEET.
  3. SOUNDINGS AND ELEVATIONS ARE SHOWN IN FEET AND TENTHS BASED ON NORTH AMERICAN VERTICAL DATUM OF 1988 (NAVD88). POSITIVE VALUES REPRESENT HEIGHT ABOVE THAT SAME PLANE.
  4. IDENTIFY STORM WATER BMP FACILITIES AROUND THE BOARDWALK ROAD PARKING LOT AND TOWN NECK BEACH PARKING LOT. ANY CATCH BASINS WITHIN THE WORK AREA SHALL BE OUTFITTED WITH SILT SACKS.
  5. SECTIONS OF DECKING AND STRINGERS MISSING DUE TO RECENT STORMS.

FOR CONSTRUCTION

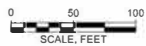

Attention:  
If this scale bar does not measure 1" then drawing is not original scale



Designed: AJG, CS  
 Drawn: JSF, BPM  
 Checked: RJT  
 Approved: ADP  
 P.E. No: 51177  
 GEI Project: 2'112585



TOWN OF SANDWICH  
 130 MAIN STREET  
 SANDWICH, MA  
 02563

SANDWICH  
 BOARDWALK  
 RECONSTRUCTION  
 21 BOARDWALK RD.  
 SANDWICH, MA  
 02563

NO.	DATE	ISSUED FOR BID	ADP
0	9/13/2022	ISSUED FOR BID	ADP
		ISSUE/REVISION	APP

SHEET NAME  
 EXISTING CONDITIONS  
 PLAN

SHEET NO.  
**V-101**